
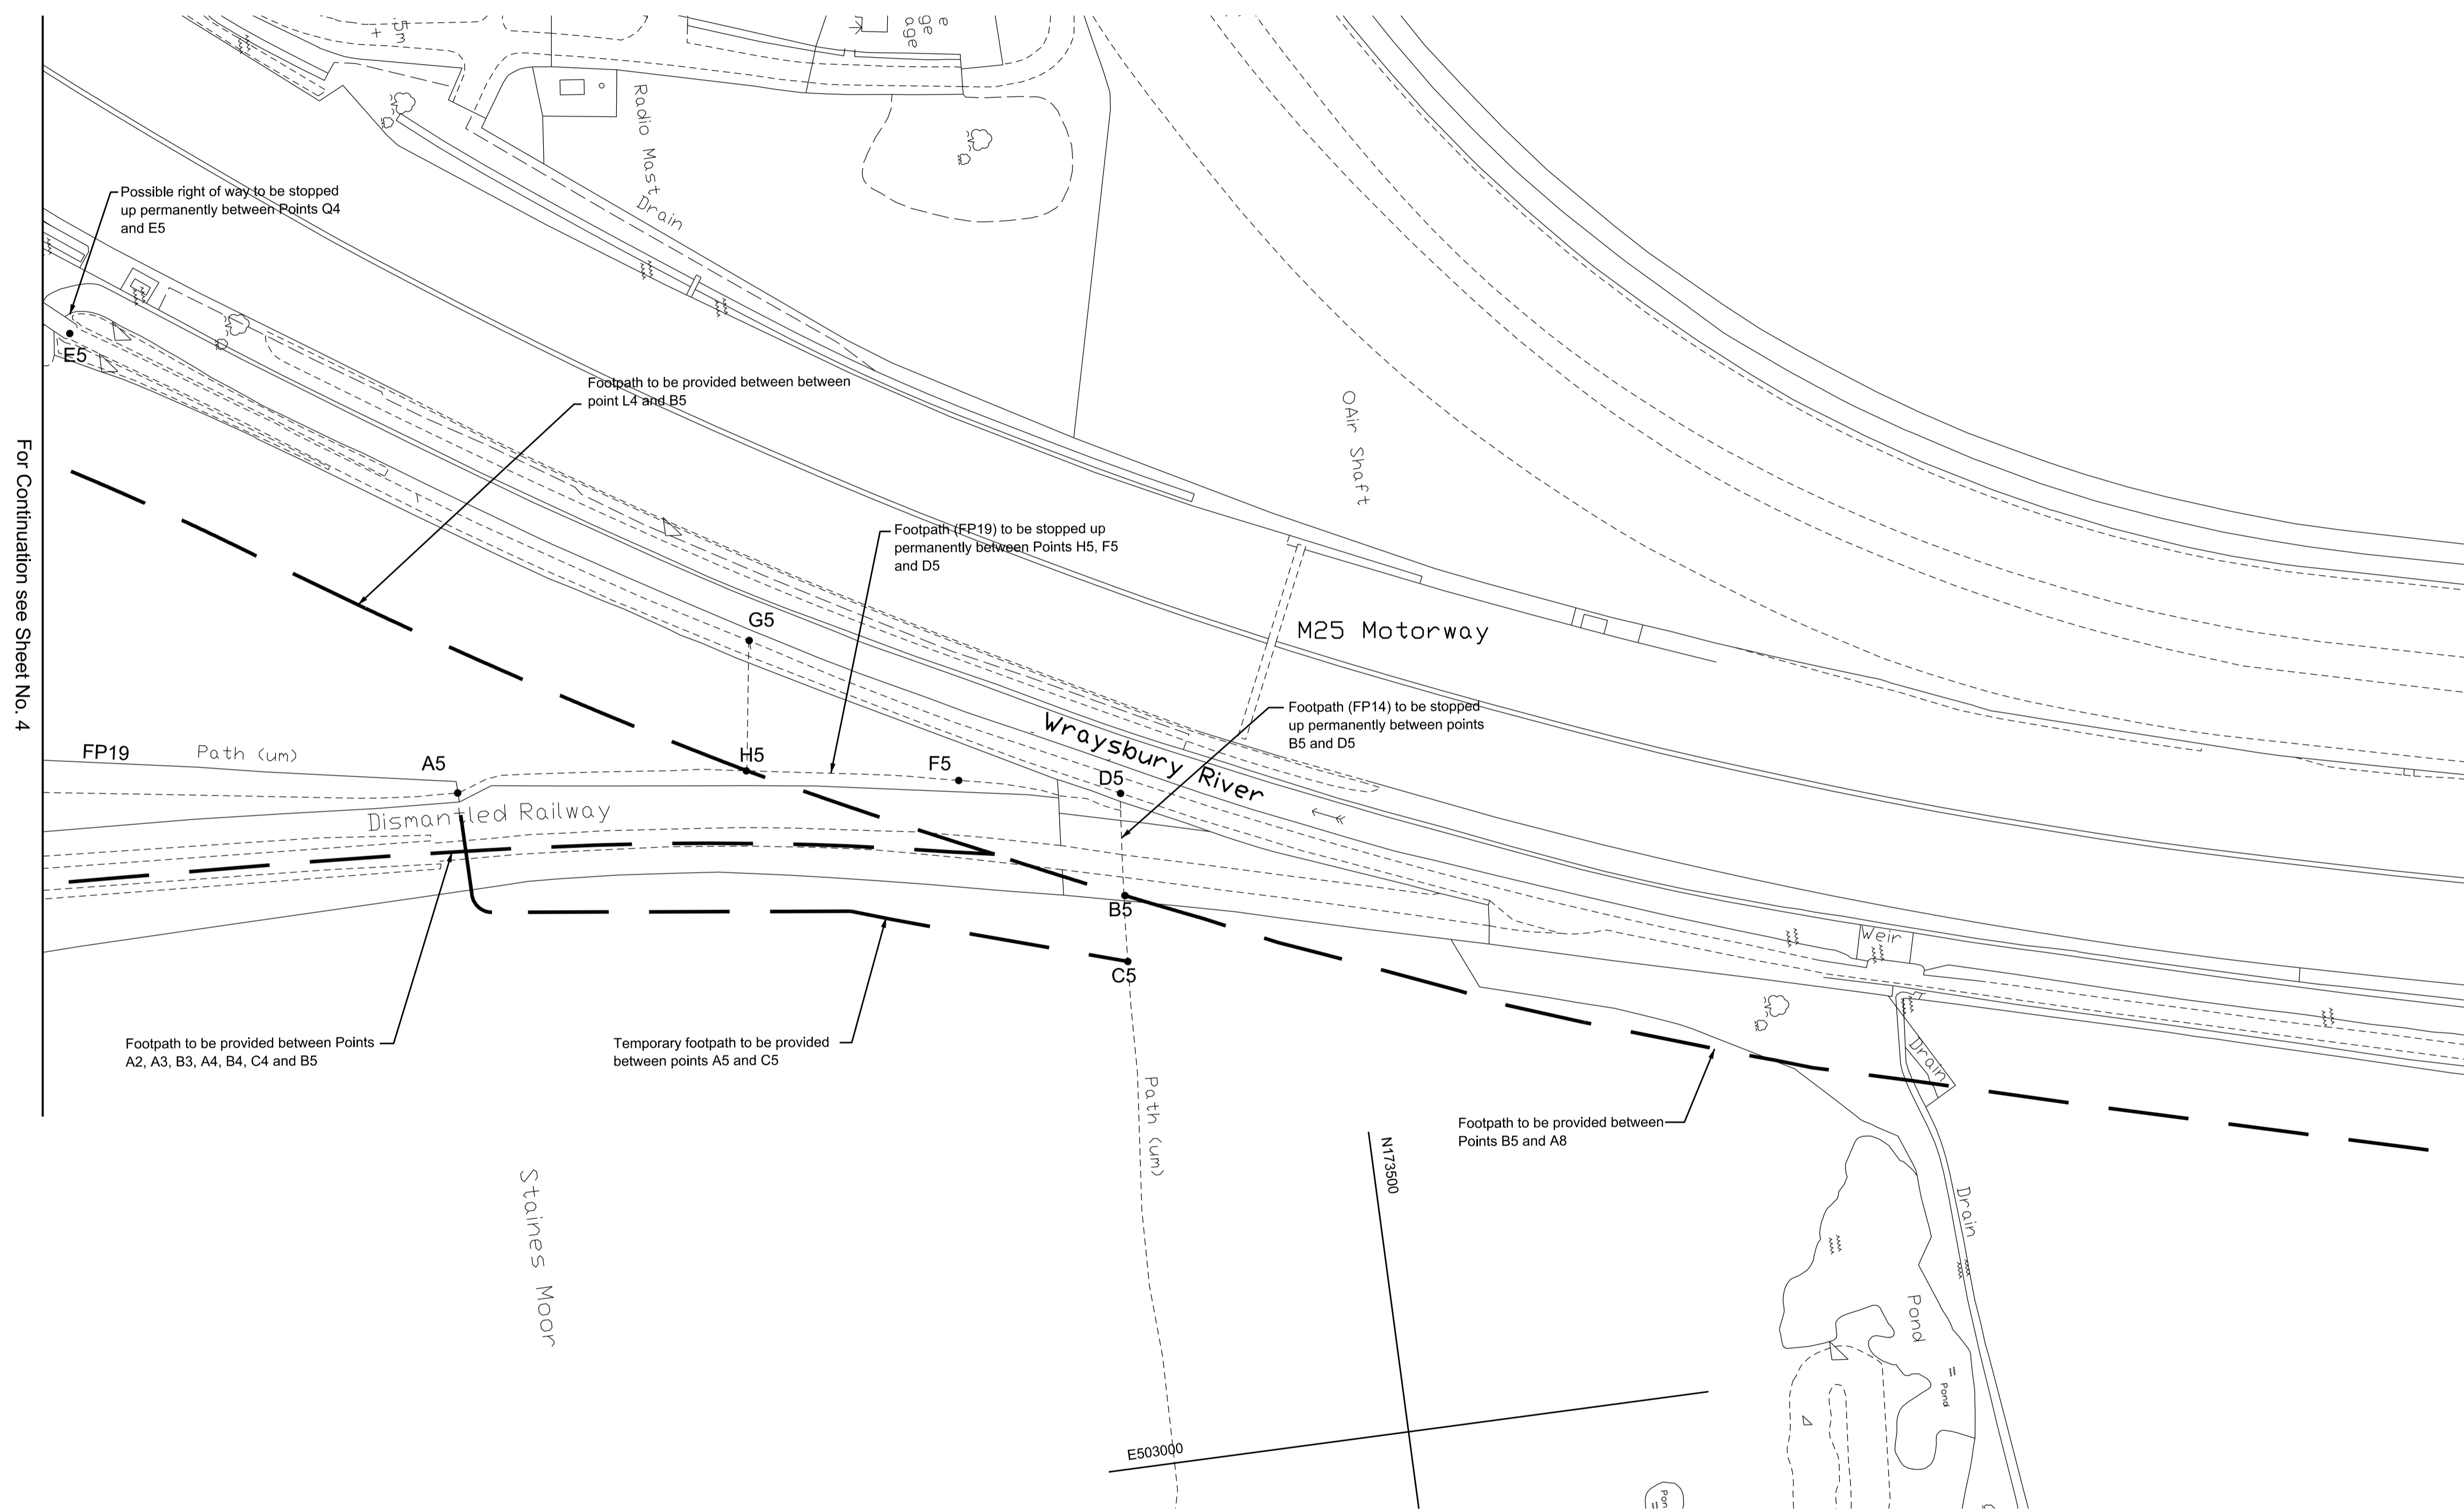


REPLACEMENT  
FOOTPATHS SHEET No. 5  
HEATHROW AIRTRACK ORDER

PLANS DESCRIBED IN RULE 10 (5) OF THE  
TRANSPORT AND WORKS (APPLICATIONS  
AND OBJECTIONS PROCEDURE)  
(ENGLAND AND WALES) RULES 2006

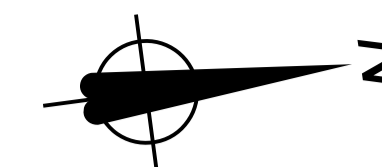

For Continuation see Sheet No. 4

For Continuation see Sheet No. 6

KEY :  
 Course of Proposed Footpath/Access Track

Adjustments to this sheet are as follows:  
 1. Course of Footpath FP16 corrected to follow definitive map

Based upon or including the 2005 Ordnance Survey 1:1000 map with the permission of the Controller of Her Majesty's Stationery Office, © Crown Copyright and database right. Licence Number AL100020071. Unauthorised reproduction infringes Crown Copyright and may lead to prosecution or civil proceedings.

